


GENERAL NEW WORK NOTES:

- PARTITION TYPES ARE REFERENCES ON THE FLOOR PLANS (A100 SERIES) AND ARE FURTHER DETAILED ON PARTITION TYPES DRAWING G003. EACH INSTANCE OF A PARTITION TYPE IS TO RECEIVE ALL COMPONENTS NOTED INCLUDING THE PROPER THICKNESSES INDICATED FOR THAT PARTITION TYPE.
- UNLESS OTHERWISE NOTED, ALL PARTITIONS TO EXTEND FROM FLOOR DECK TO STRUCTURE (OR DECK) ABOVE AND RECEIVE CONTINUOUS BEAD OF SEALANT AT ENTIRE PARTITION PERIMETER.
- CONSTRUCTION FLOOR PLANS INDICATE WINDOW, DOOR, FRAME AND OPENING TYPES WITH AN ELEMENT TAG. REFER TO THE CORRESPONDING SCHEDULE FOR ADDITIONAL INFORMATION (A700 SERIES DRAWINGS).
- ACCESS DOOR(S) ARE INDICATED ON PLANS. REFER TO MECHANICAL DRAWINGS FOR REQUIREMENTS.
- PROVIDE REINFORCED CONCRETE SLAB ON GRADE AT AREAS OF CONCRETE SLAB REMOVAL FOR UNDER SLAB WORK. REFER TO DRAWING A01 AND COORDINATE WITH OTHER TRADES FOR EXTENT.
- FOR EXTENT OF GROUND FLOOR SLAB TRENCHING INFILL, REFER TO GROUND FLOOR REMOVAL PLANS.
- PROVIDE PERIMETER BACKER ROD AND SEALANT AT EXTERIOR OF ALL EXISTING WINDOWS TO REMAIN.

NEW WORK LEGEND:

- PROVIDE MASONRY INFILL IN AREA ILLUSTRATED BY HATCH. REFER TO ASSEMBLY TYPES G004.
- PROVIDE INFILL FLOOR SLAB/ROOF DECK IN AREA ILLUSTRATED BY HATCH. INFILL TO MATCH EXISTING DECK STRUCTURE. COORDINATE WITH STRUCTURAL DRAWINGS.
- ACCESS DOOR TAG. REFER TO ACCESS DOOR SCHEDULE A701

A1 NEW GROUND FLOOR PLAN
1/8" = 1'-0"

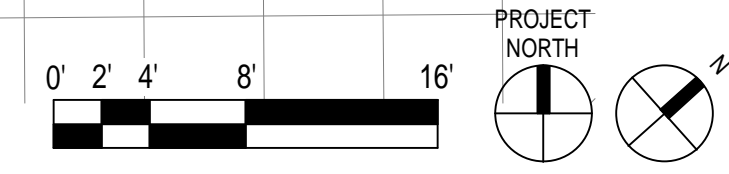

STATE UNIVERSITY CONSTRUCTION FUND
© COPYRIGHT 2021
LACEY THALER REILLY WILSON ARCHITECTURE & PRESERVATION, LLP
ALL RIGHTS RESERVED AND UNAUTHORIZED REPLICATION IS A VIOLATION OF APPLICABLE LAWS


REVISIONS

LTRW PROJECT NUMBER 17-020
DATE JANUARY 29, 2021
DRAWN BY LTRW

BID DOCUMENTS

A101

K
J
H
G
F
E
D
C
B
A

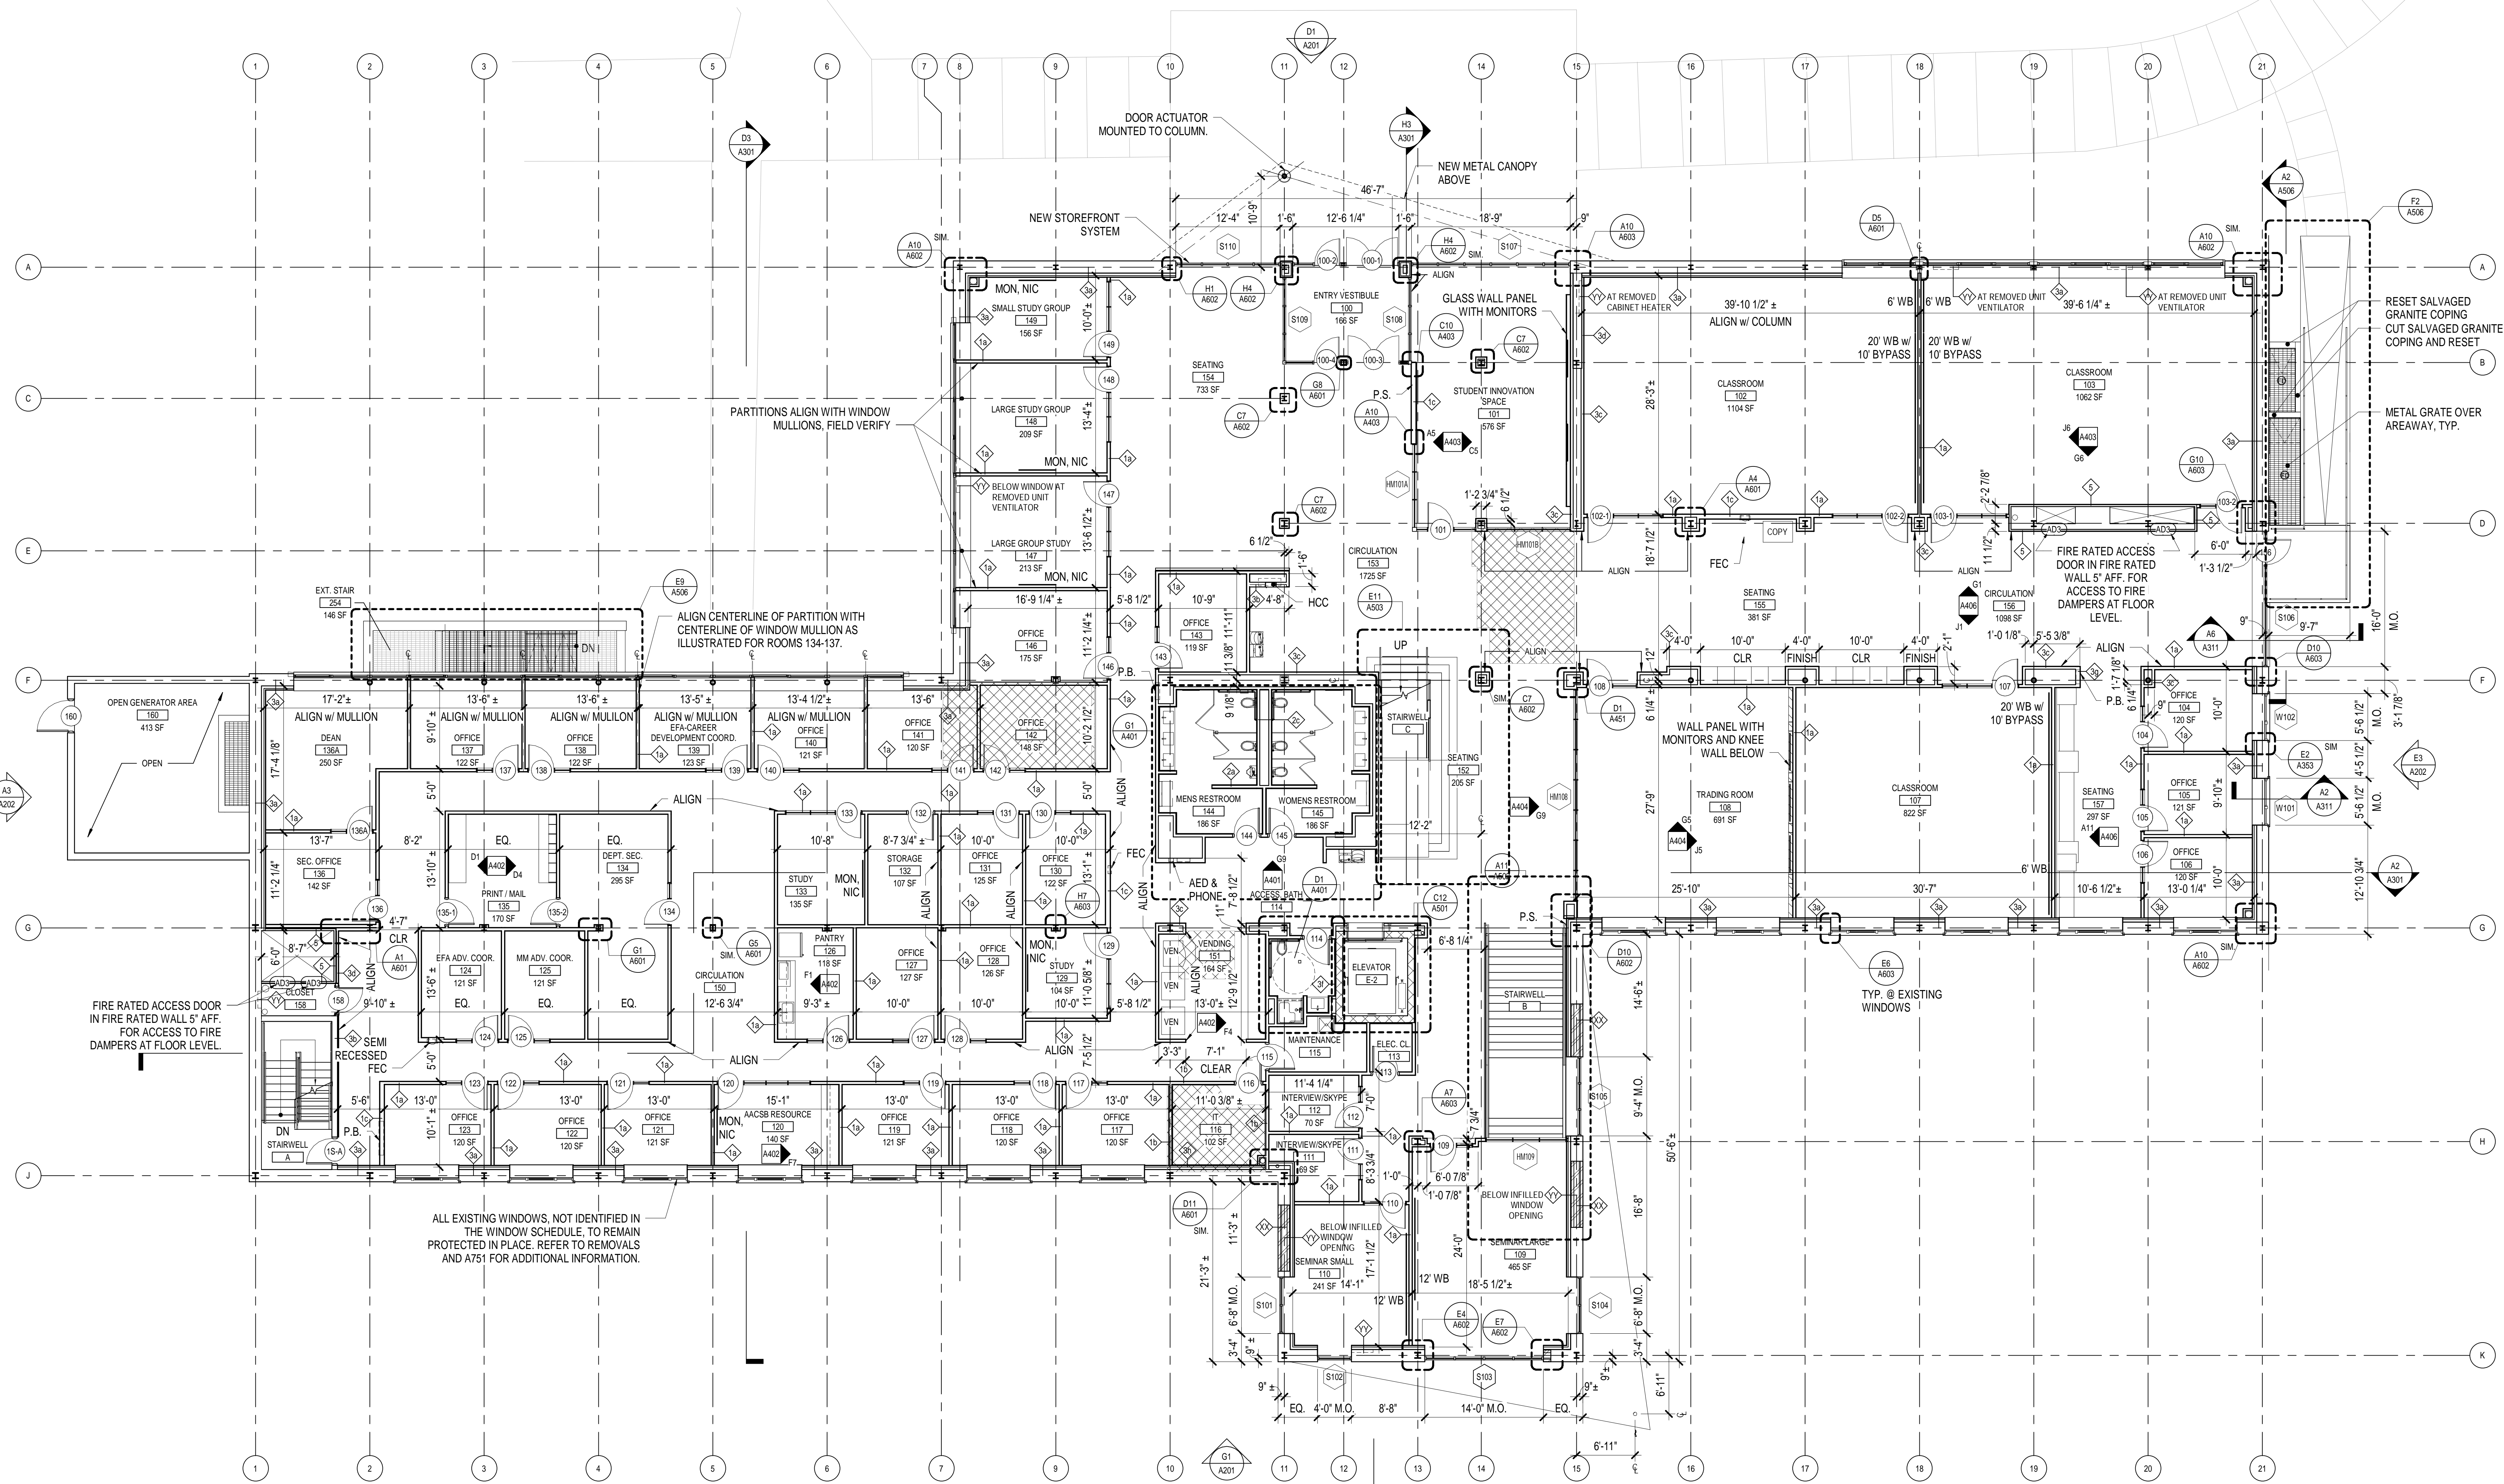

GENERAL NEW WORK NOTES:

- PARTITION TYPES ARE REFERENCES ON THE FLOOR PLANS (A100 SERIES) AND ARE FURTHER DETAILED ON PARTITION TYPES DRAWING G003. EACH INSTANCE OF A PARTITION TYPE IS TO RECEIVE ALL COMPONENTS NOTED INCLUDING THE PROPER THICKNESSES INDICATED FOR THAT PARTITION TYPE.
- UNLESS OTHERWISE NOTED, ALL PARTITIONS TO EXTEND FROM FLOOR DECK TO STRUCTURE (OR DECK) ABOVE AND RECEIVE CONTINUOUS BEAD OF SEALANT AT ENTIRE PARTITION PERIMETER.
- CONSTRUCTION FLOOR PLANS INDICATE WINDOW, DOOR, FRAME AND OPENING TYPES WITH AN ELEMENT TAG. REFER TO THE CORRESPONDING SCHEDULE FOR ADDITIONAL INFORMATION (A700 SERIES DRAWINGS).
- ACCESS DOOR(S) ARE INDICATED ON PLANS. REFER TO MECHANICAL DRAWINGS FOR REQUIREMENTS.
- PROVIDE REINFORCED CONCRETE SLAB ON GRADE AT AREAS OF CONCRETE SLAB REMOVAL FOR UNDER SLAB WORK. REFER TO DRAWING AR01 AND COORDINATE WITH OTHER TRADES FOR EXTENT.
- FOR EXTENT OF GROUND FLOOR SLAB TRENCHING INFILL, REFER TO GROUND FLOOR REMOVAL PLANS.
- PROVIDE PERIMETER BACKER ROD AND SEALANT AT EXTERIOR OF ALL EXISTING WINDOWS TO REMAIN.

NEW WORK LEGEND:

- PROVIDE MASONRY INFILL IN AREA ILLUSTRATED BY HATCH. REFER TO ASSEMBLY TYPES G004.
- PROVIDE INFILL FLOOR SLAB/ROOF DECK IN AREA ILLUSTRATED BY HATCH. INFILL TO MATCH EXISTING DECK STRUCTURE. COORDINATE WITH STRUCTURAL DRAWINGS.
- ACCESS DOOR TAG, REFER TO ACCESS DOOR SCHEDULE A701



STATE UNIVERSITY CONSTRUCTION FUND

REVISIONS

NO.	DATE	DESCRIPTION

LTRW PROJECT NUMBER 17-020
DATE JANUARY 29, 2021
DRAWN BY LTRW

BID DOCUMENTS


A102

A1 NEW FIRST FLOOR PLAN
A102 1/8" = 1'-0"



1/29/2021 10:26:52 PM

K
J
H
G
F
E
D
C
B
A

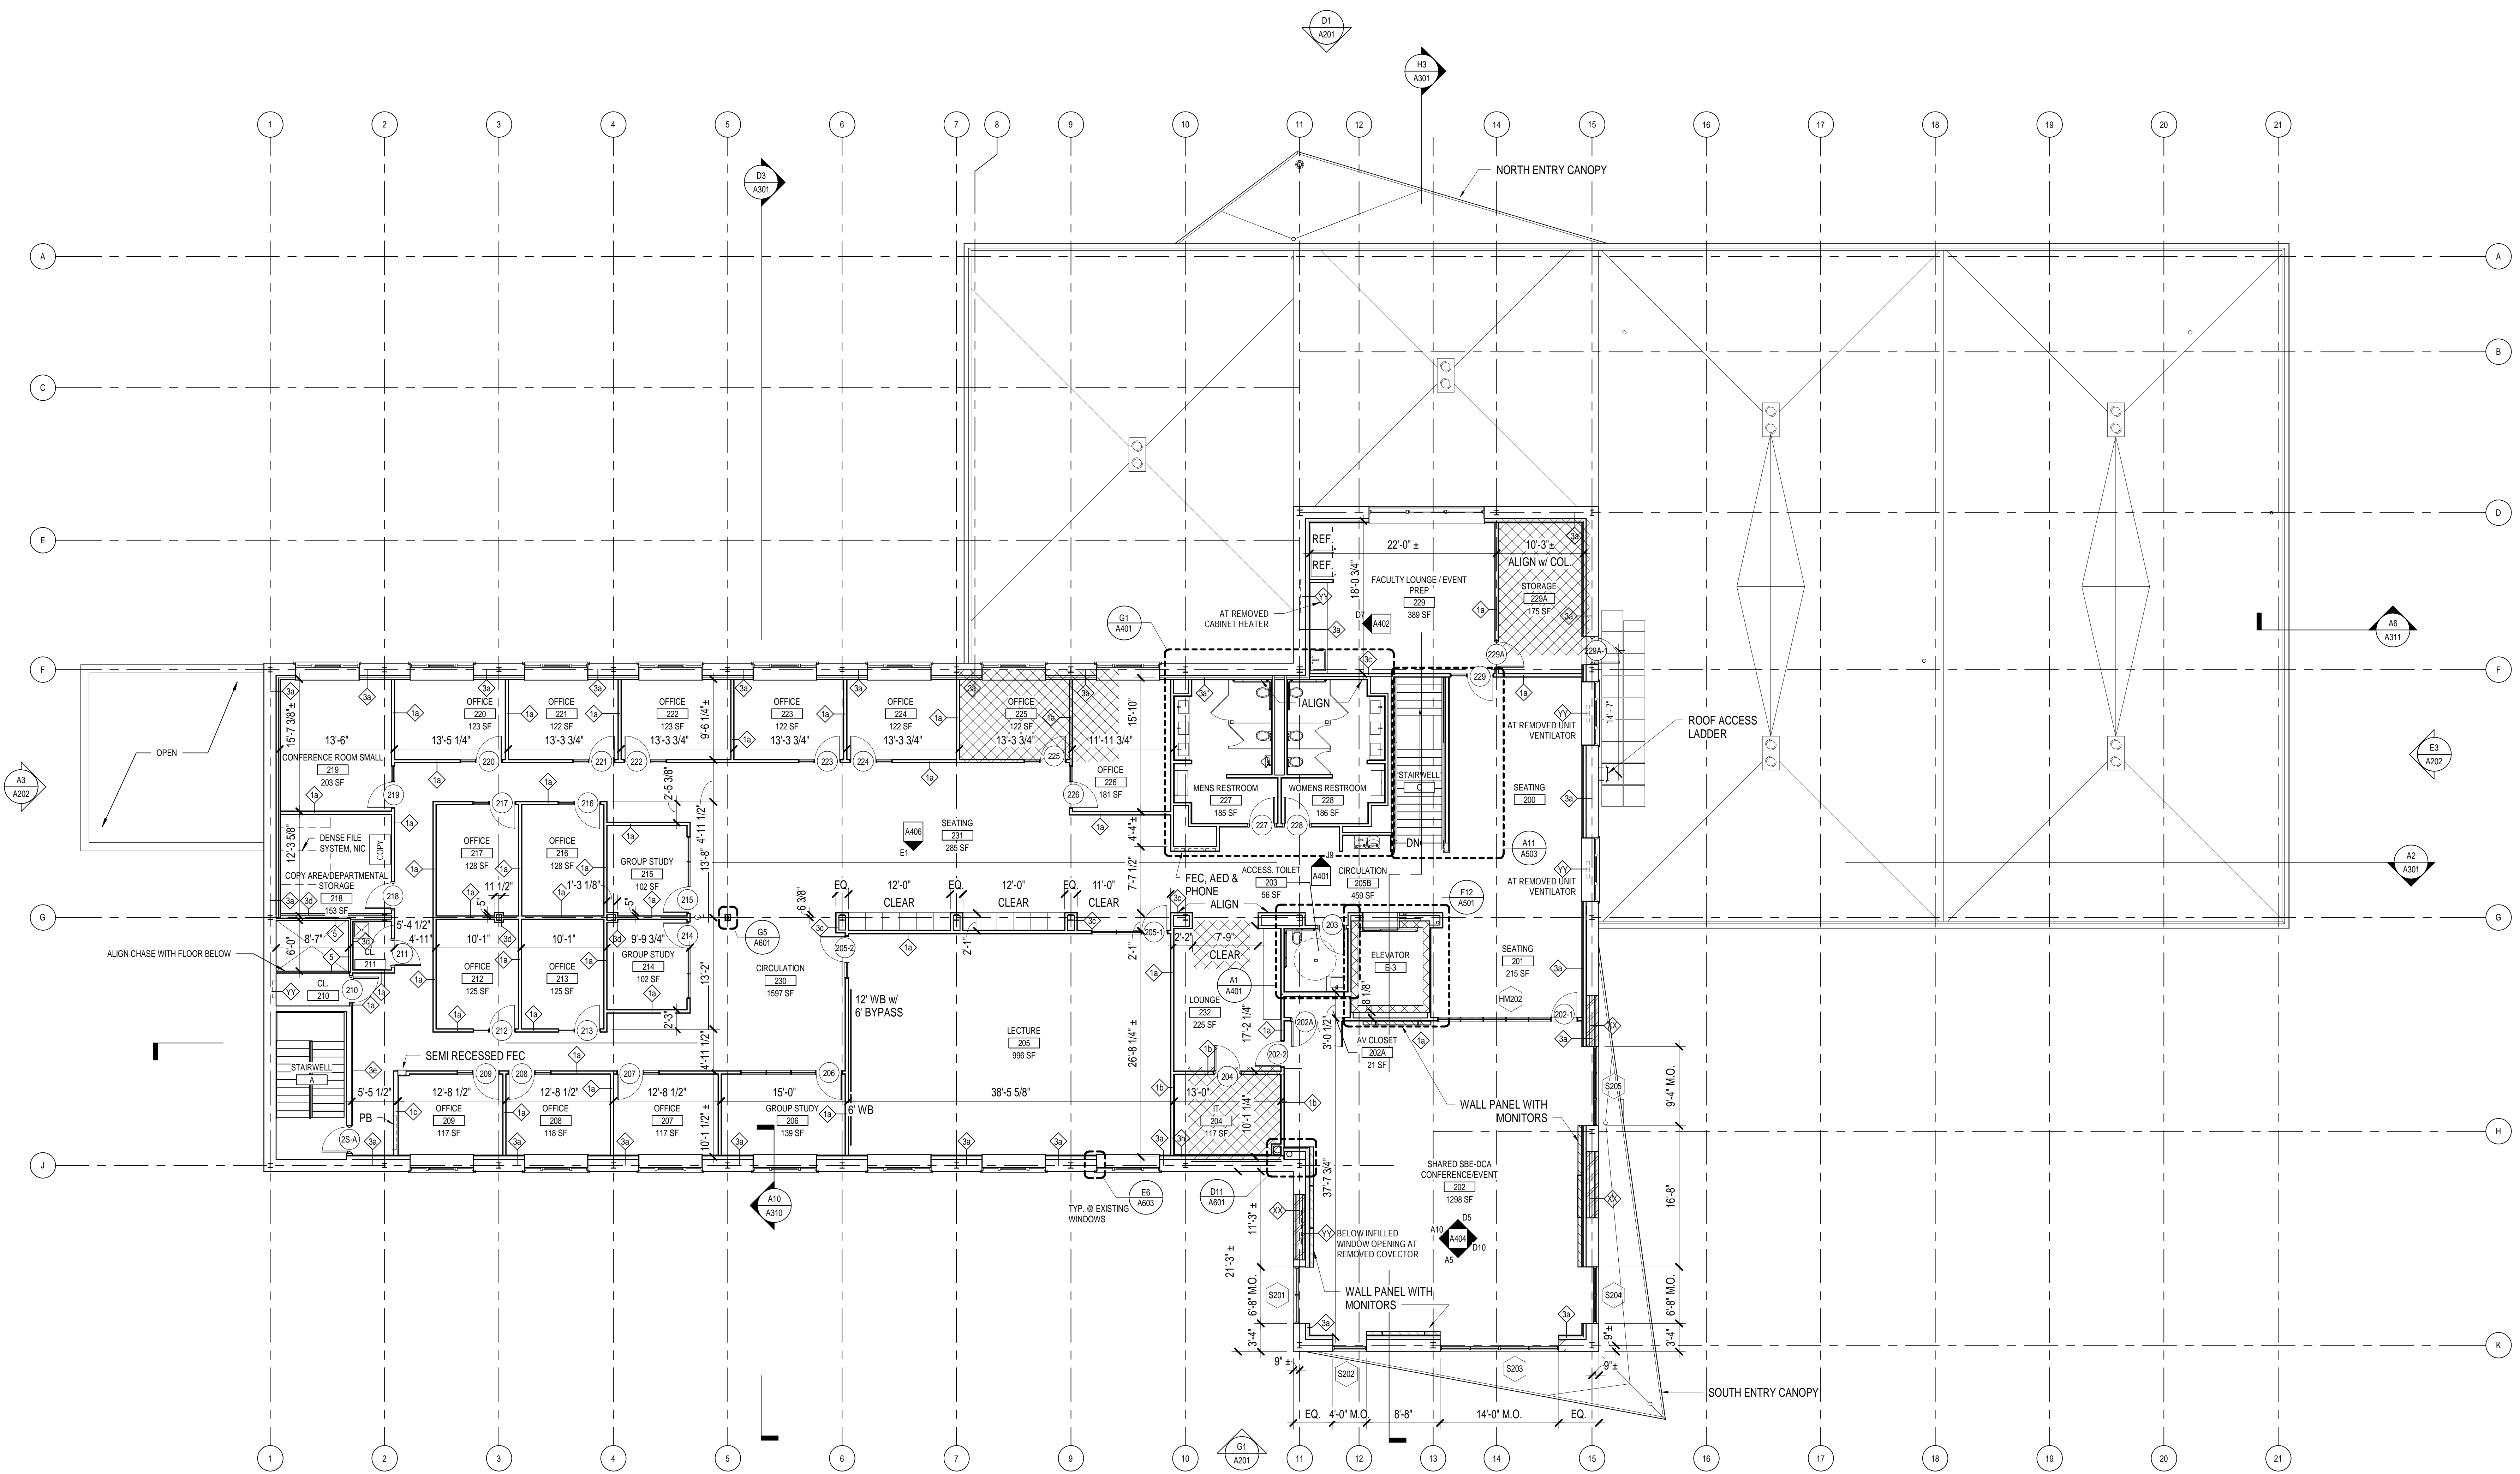

GENERAL NEW WORK NOTES:

- PARTITION TYPES ARE REFERENCES ON THE FLOOR PLANS (A100 SERIES) AND ARE FURTHER DETAILED ON PARTITION TYPES DRAWING G003. EACH INSTANCE OF A PARTITION TYPE IS TO RECEIVE ALL COMPONENTS NOTED INCLUDING THE PROPER THICKNESSES INDICATED FOR THAT PARTITION TYPE.
- UNLESS OTHERWISE NOTED, ALL PARTITIONS TO EXTEND FROM FLOOR DECK TO STRUCTURE (OR DECK) ABOVE AND RECEIVE CONTINUOUS BEAD OF SEALANT AT ENTIRE PARTITION PERIMETER.
- CONSTRUCTION FLOOR PLANS INDICATE WINDOW, DOOR, FRAME AND OPENING TYPES WITH AN ELEMENT TAG. REFER TO THE CORRESPONDING SCHEDULE FOR ADDITIONAL INFORMATION (A700 SERIES DRAWINGS).
- ACCESS DOOR(S) ARE INDICATED ON PLANS. REFER TO MECHANICAL DRAWINGS FOR REQUIREMENTS.
- PROVIDE REINFORCED CONCRETE SLAB ON GRADE AT AREAS OF CONCRETE SLAB REMOVAL FOR UNDER SLAB WORK. REFER TO DRAWING AR01 AND COORDINATE WITH OTHER TRADES FOR EXTENT.
- FOR EXTENT OF GROUND FLOOR SLAB TRENCHING INFILL, REFER TO GROUND FLOOR REMOVAL PLANS.
- PROVIDE PERIMETER BACKER ROD AND SEALANT AT EXTERIOR OF ALL EXISTING WINDOWS TO REMAIN.

NEW WORK LEGEND:

- PROVIDE MASONRY INFILL IN AREA ILLUSTRATED BY HATCH. REFER TO ASSEMBLY TYPES G004.
- PROVIDE INFILL FLOOR SLAB/ROOF DECK IN AREA ILLUSTRATED BY HATCH. INFILL TO MATCH EXISTING DECK STRUCTURE. COORDINATE WITH STRUCTURAL DRAWINGS.
- ACCESS DOOR TAG, REFER TO ACCESS DOOR SCHEDULE A701

A1
A103 NEW SECOND FLOOR PLAN
1/8" = 1'-0"



REHABILITATE ALUMNI HALL
STATE UNIVERSITY OF NEW YORK COLLEGE AT ONEONTA
SUCF PROJECT NO. 091015-00
SECOND FLOOR PLAN

STATE UNIVERSITY
CONSTRUCTION FUND

LTRW PROJECT NUMBER
17-020
DATE
JANUARY 29, 2021
DRAWN BY
LTRW

BID DOCUMENTS

A103

Lacey Thaler Reilly Wilson
Architecture & Preservation, LLP
79 N. Pearl Street, Fourth Floor
Albany, NY 12207
518.235.1485
ltrw@arch.com



1/29/2021 10:26:40 PM